

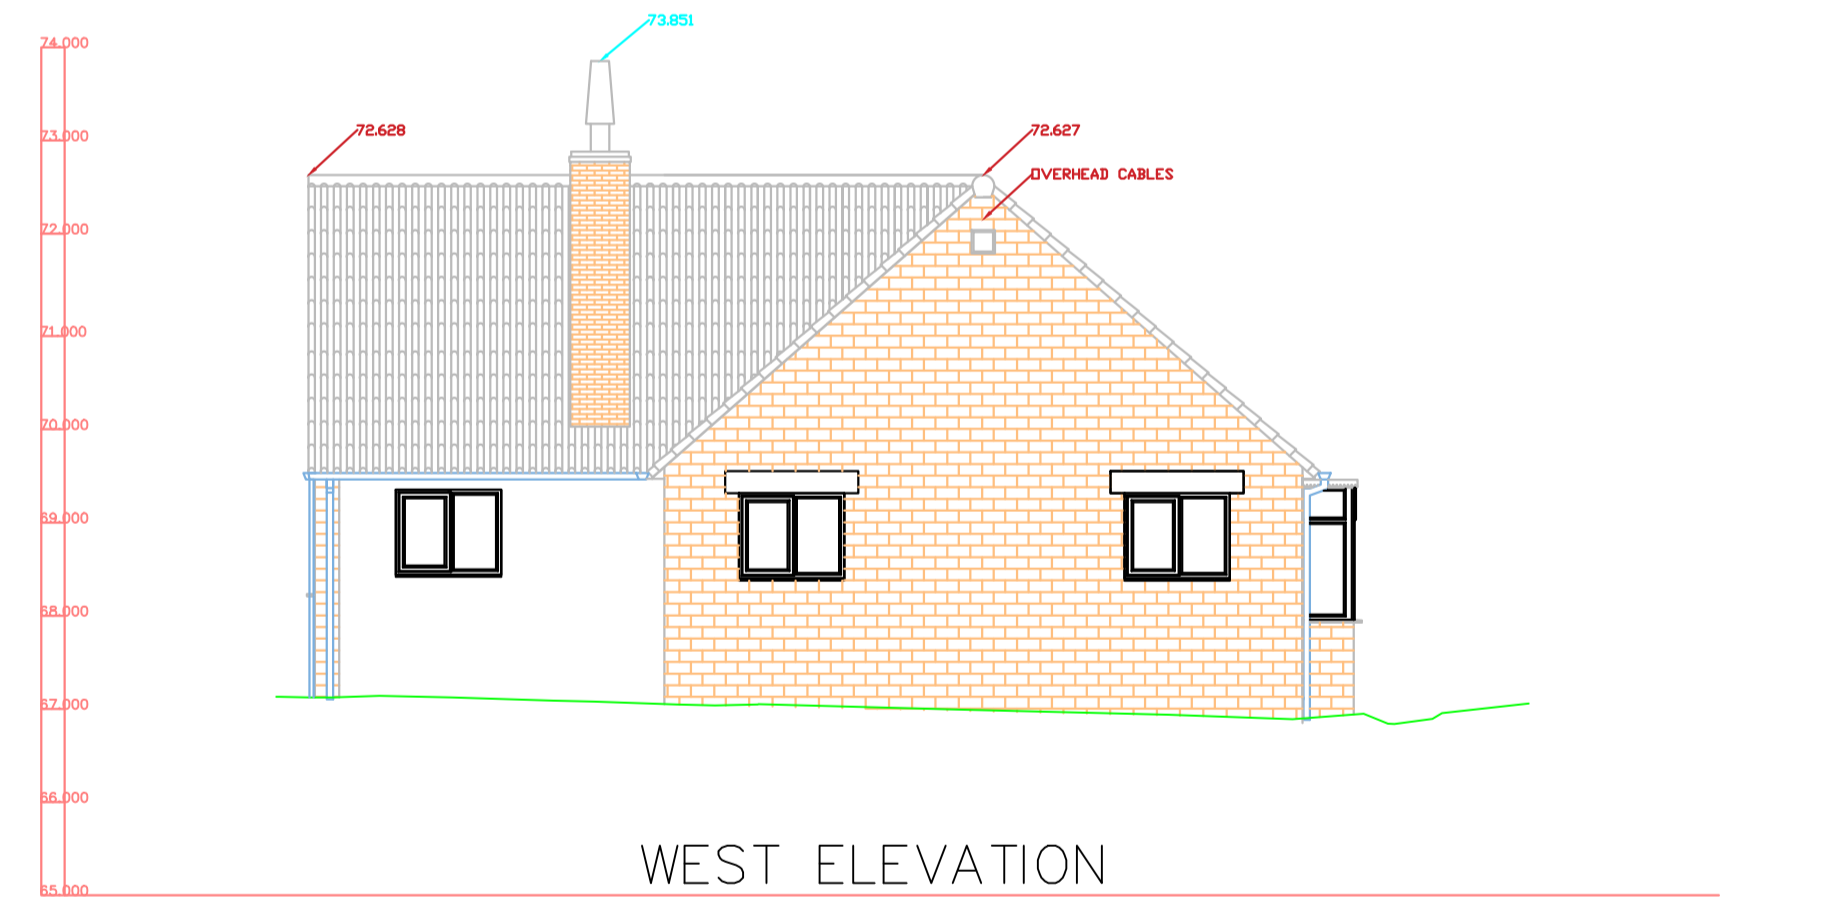
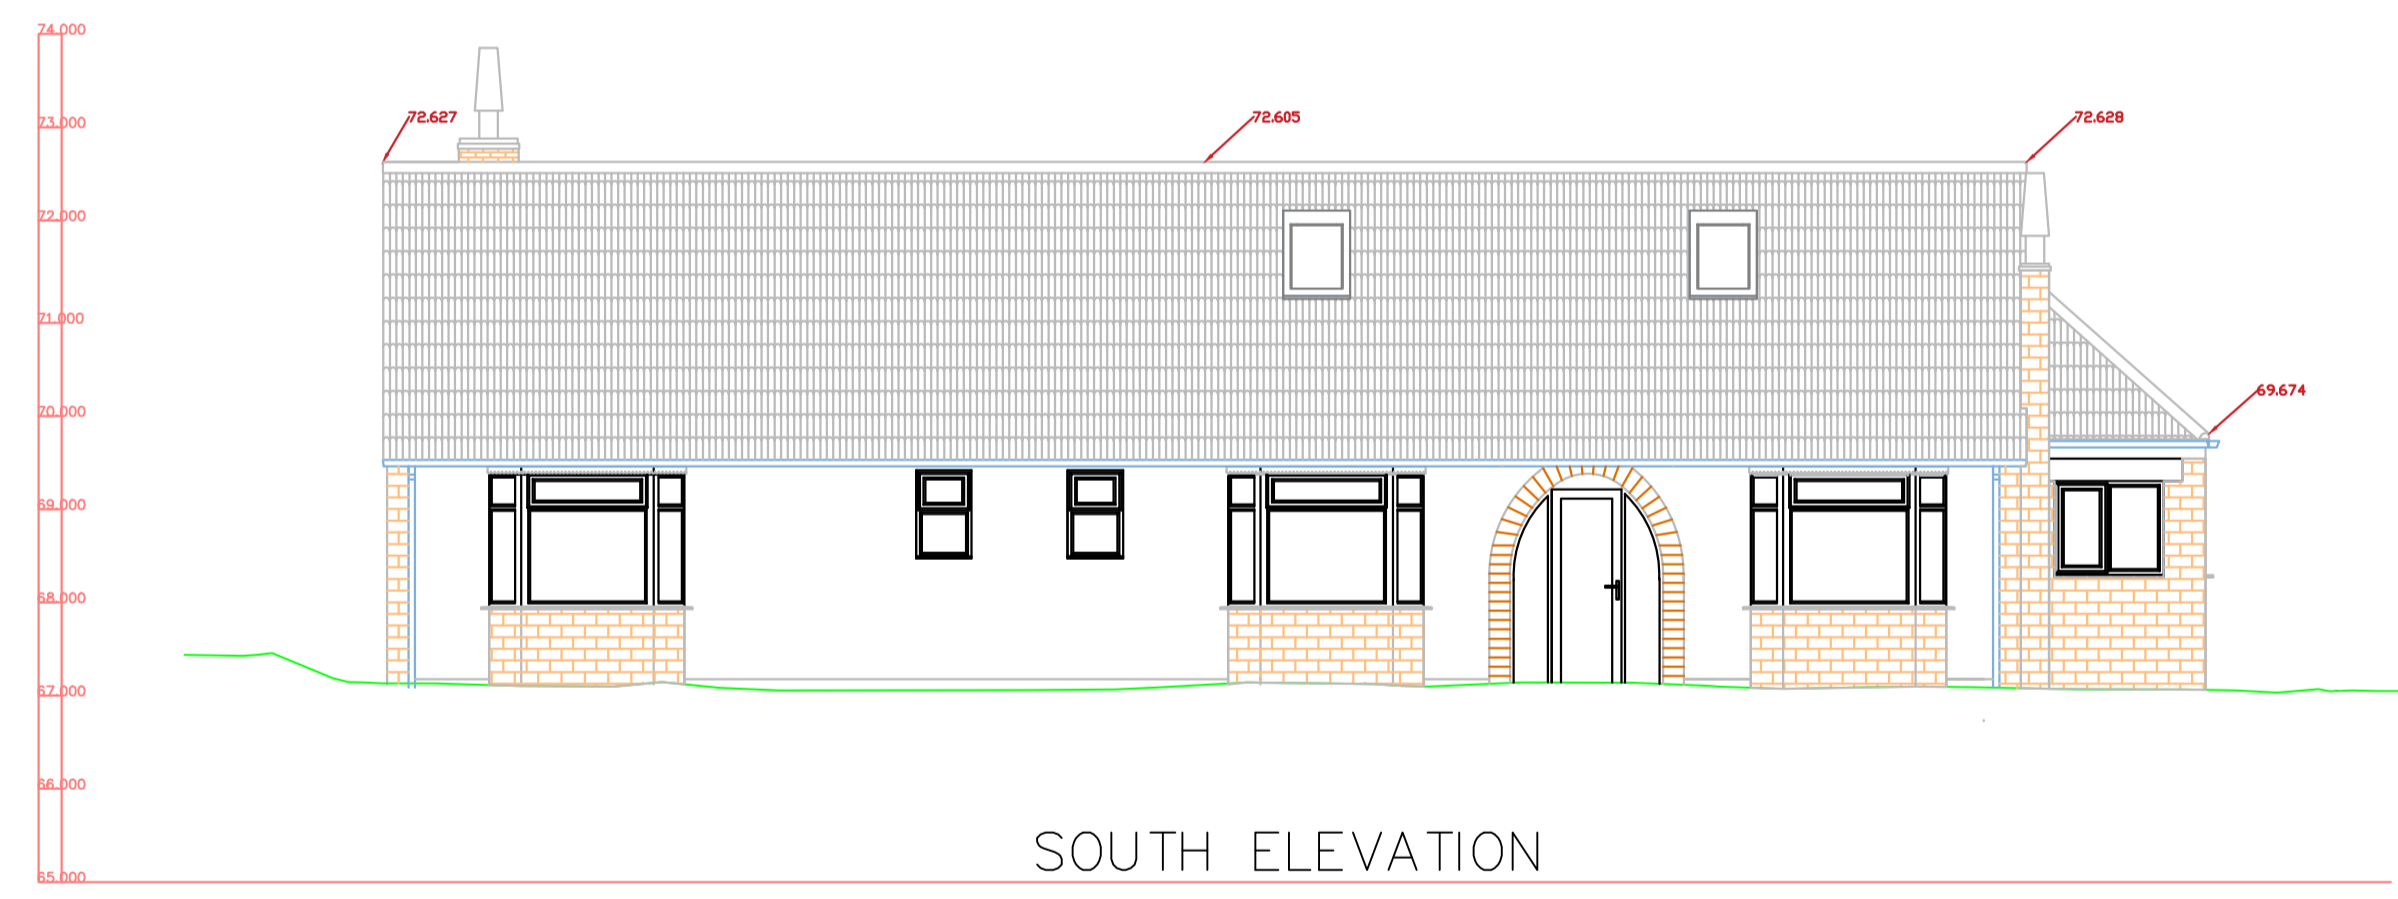


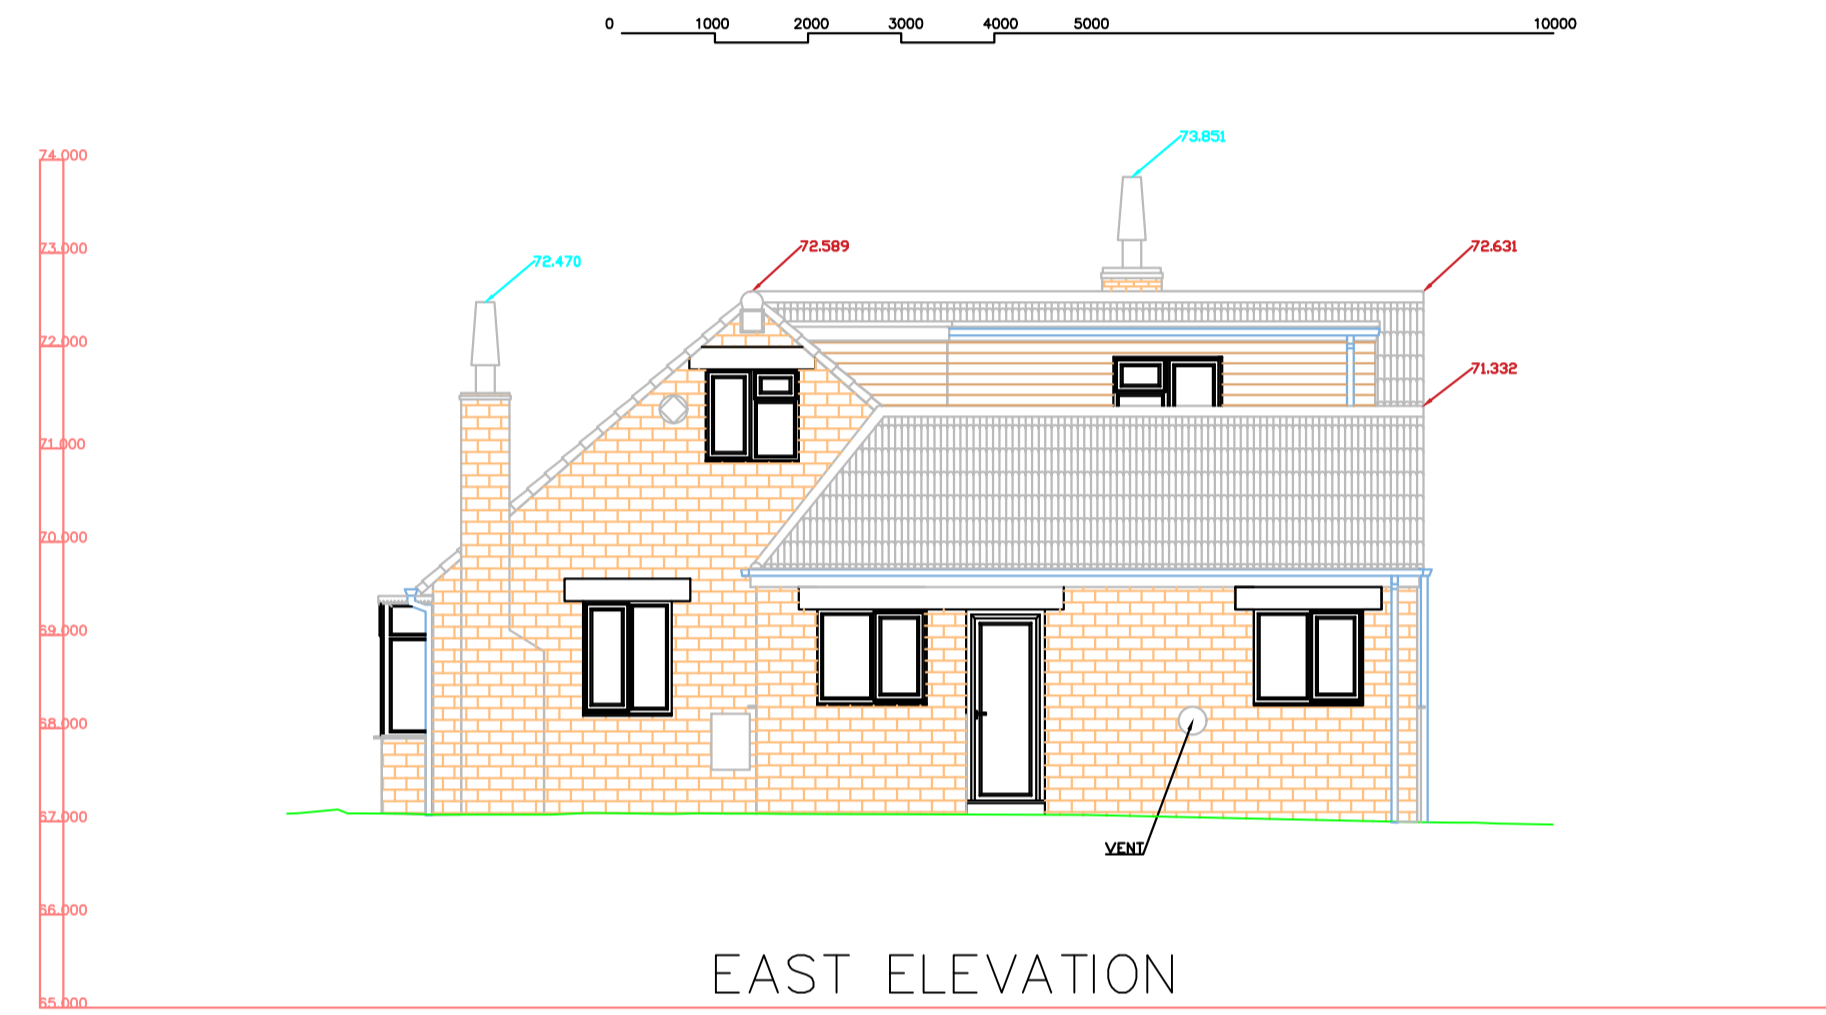

Notes
 ALL DIMENSIONS SHOULD BE CHECKED ON SITE BEFORE WORK COMMENCES.
 THIS DRAWING IS TO BE READ IN CONJUNCTION WITH ALL RELEVANT SPECIFICATIONS AND DRAWINGS ISSUED.
 THIS DRAWING SHOULD NOT BE SCALED.
 ALL MEASUREMENTS ARE IN MILLIMETERS UNLESS SPECIFIED OTHERWISE.

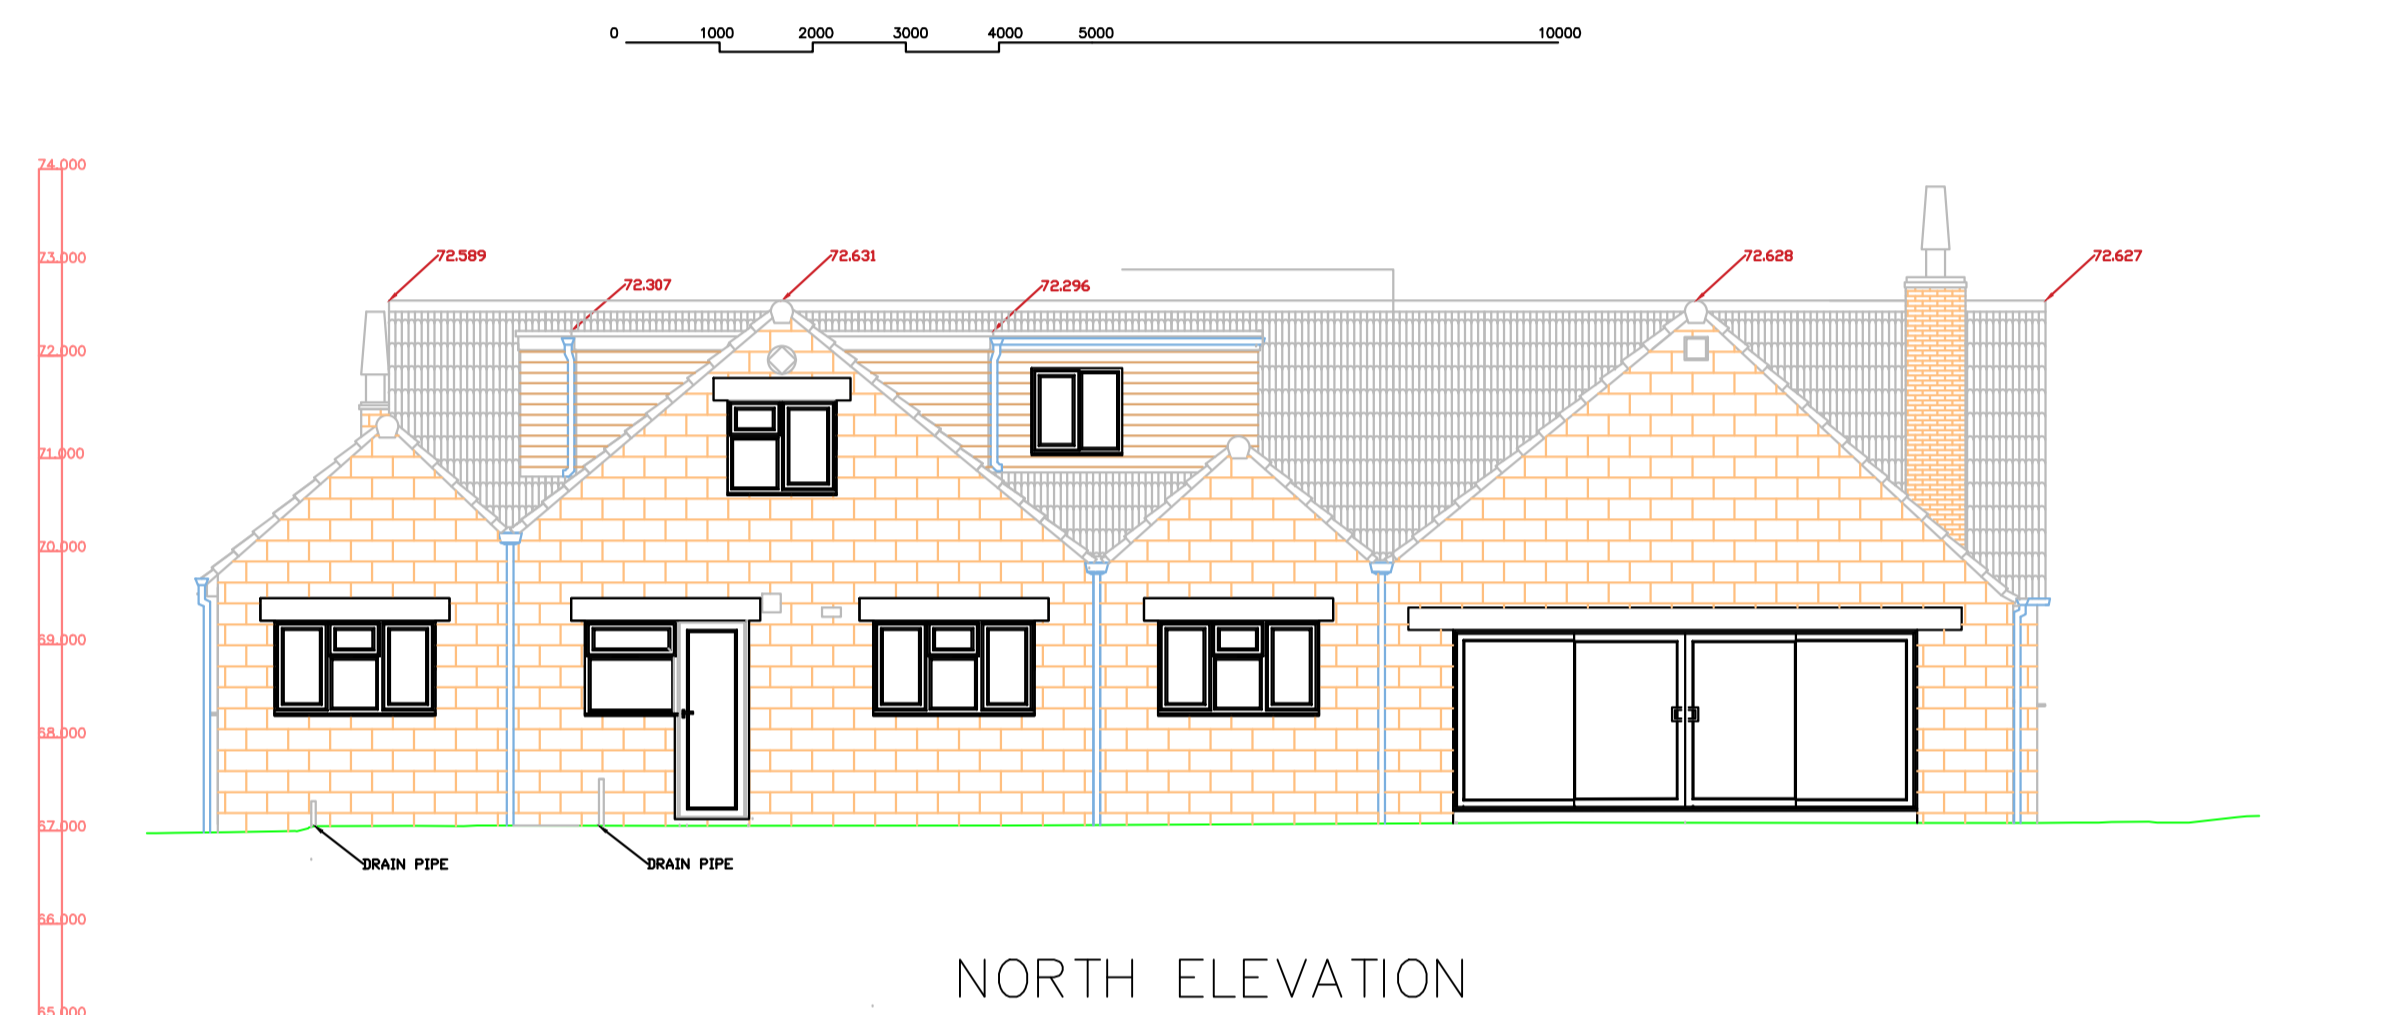

Safedigging
 ...It matters!

Unit 2
 Werle Industrial Estate
 Coker Road
 Weston Super Mare
 North Somerset
 BS22 6BX
 Tel: 0800 689 5315
 Fax: 0800 689 5316
 email: info@safedigging.com
 Web: www.safedigging.com



Client
EXAMPLE DRAWING

Job Details		EXAMPLE DRAWING	
Survey Level	EXAMPLE DRAWING	Survey Date	
ELEVATIONS			
Revision History			
Revision	Date	Changes	
01		MASTER DRAWING	
Scale:	1:100 @ A1	Sheet No:	
Surveyor:		Drawn By:	
Checked:		Approved:	
Job Number	Drawing Number	Revision	01